


Scala 1: 100

168.19

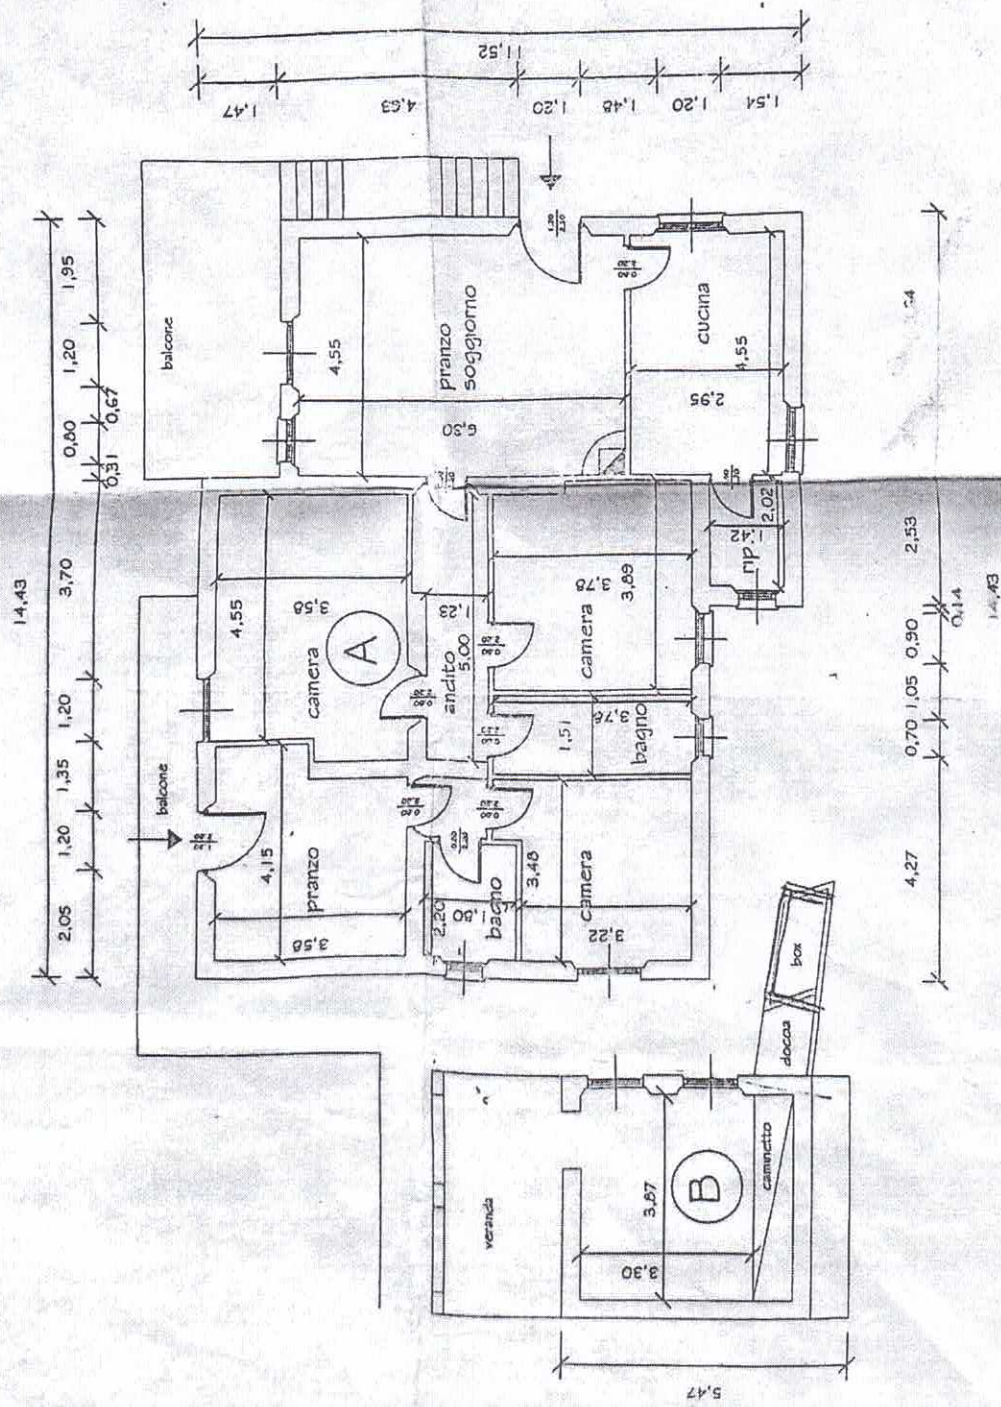

TOTALE SUP. L'ORDA 85,76 MQ

Pianta Piano
Seminterrato
Scala 1 : 100

